



SECOND FLOOR PLAN - UNIT C
1/4" = 1'-0"

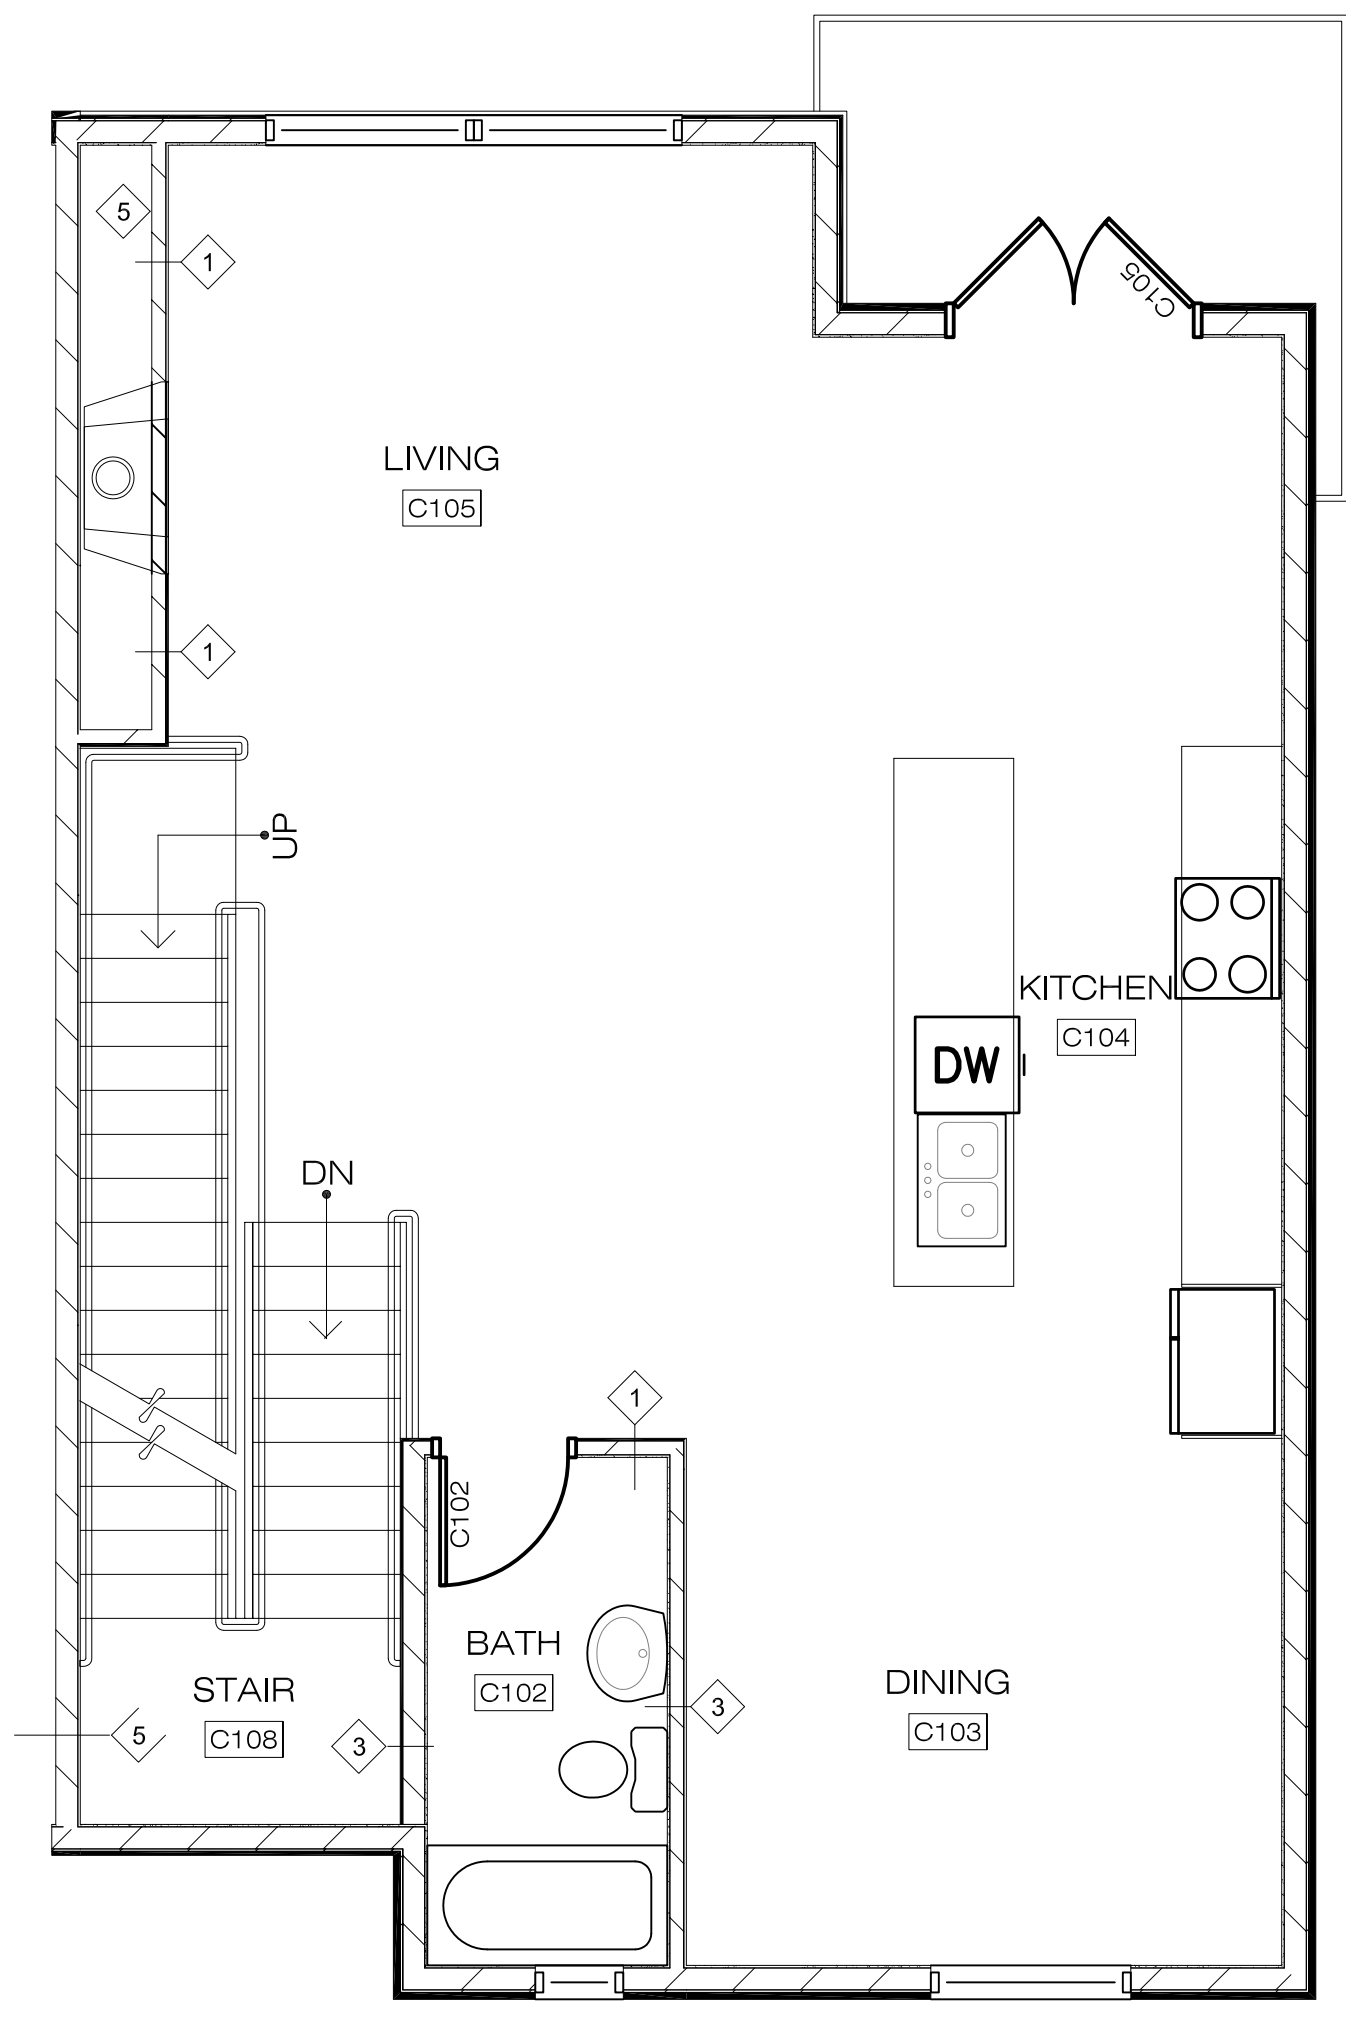

MAIN FLOOR PLAN - UNIT C
1/4" = 1'-0"

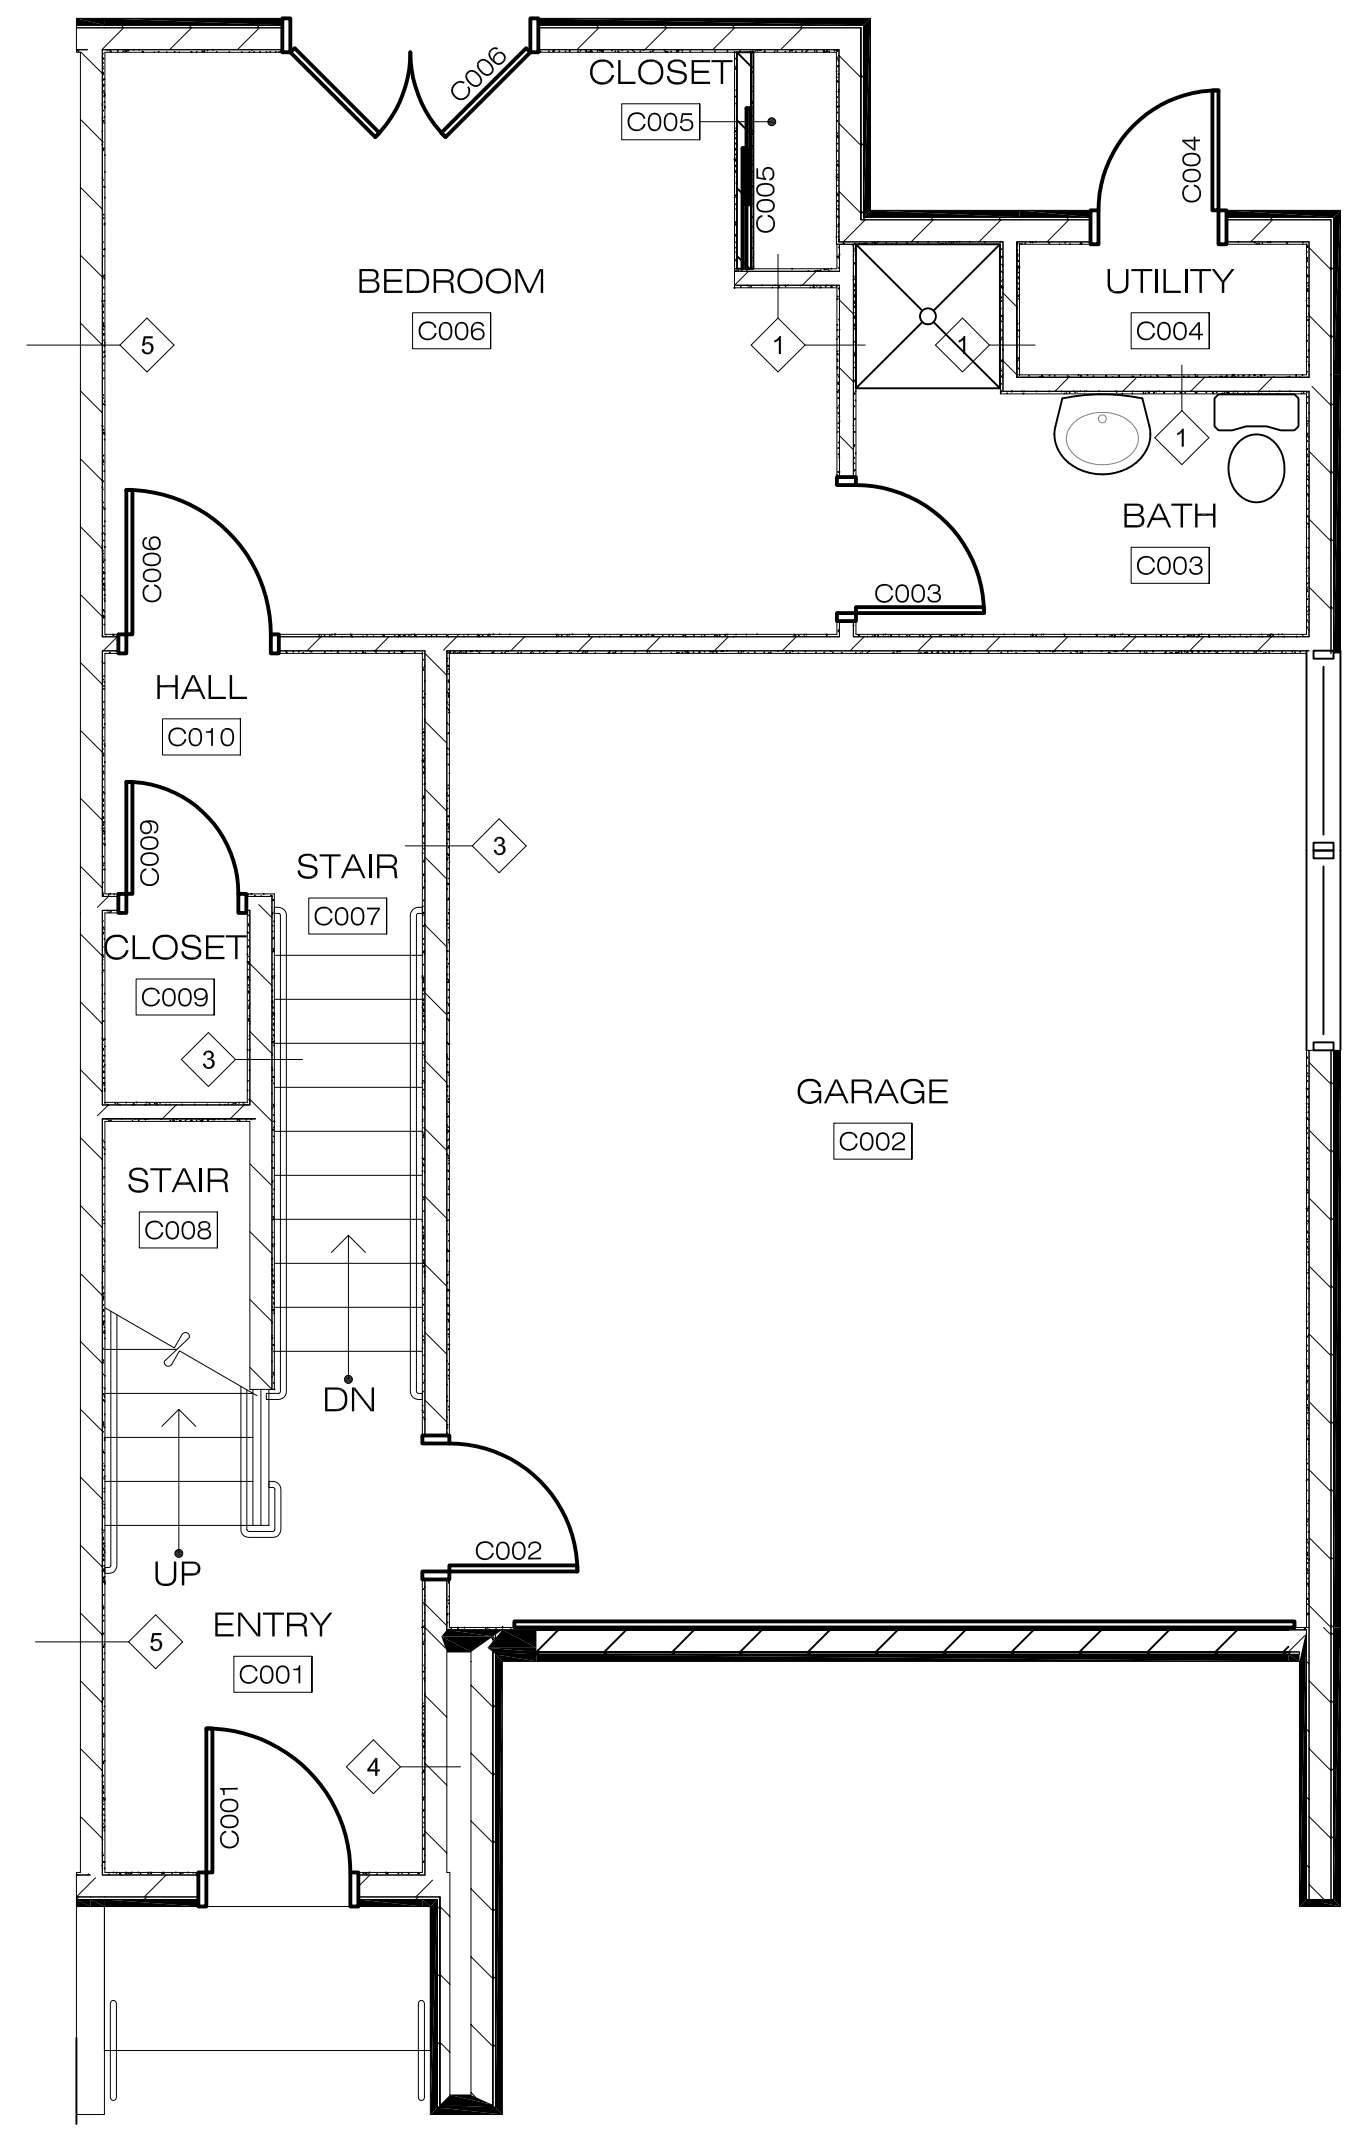

GROUND FLOOR PLAN - UNIT C
1/4" = 1'-0"